


METER
SKALA 1:50 (A1)
0 1 2 3 4 5


METER
SKALA 1:100 (A1)
0 1 2 3 4 5 6 7 8 9 10

METER
SKALA 1:200 (A1)
0 2 4 6 8 10 20


RENÄRNING K-15.2-000.dwg
UTSKRIFT DATUM: 2012-06-07 14:20
XREF:

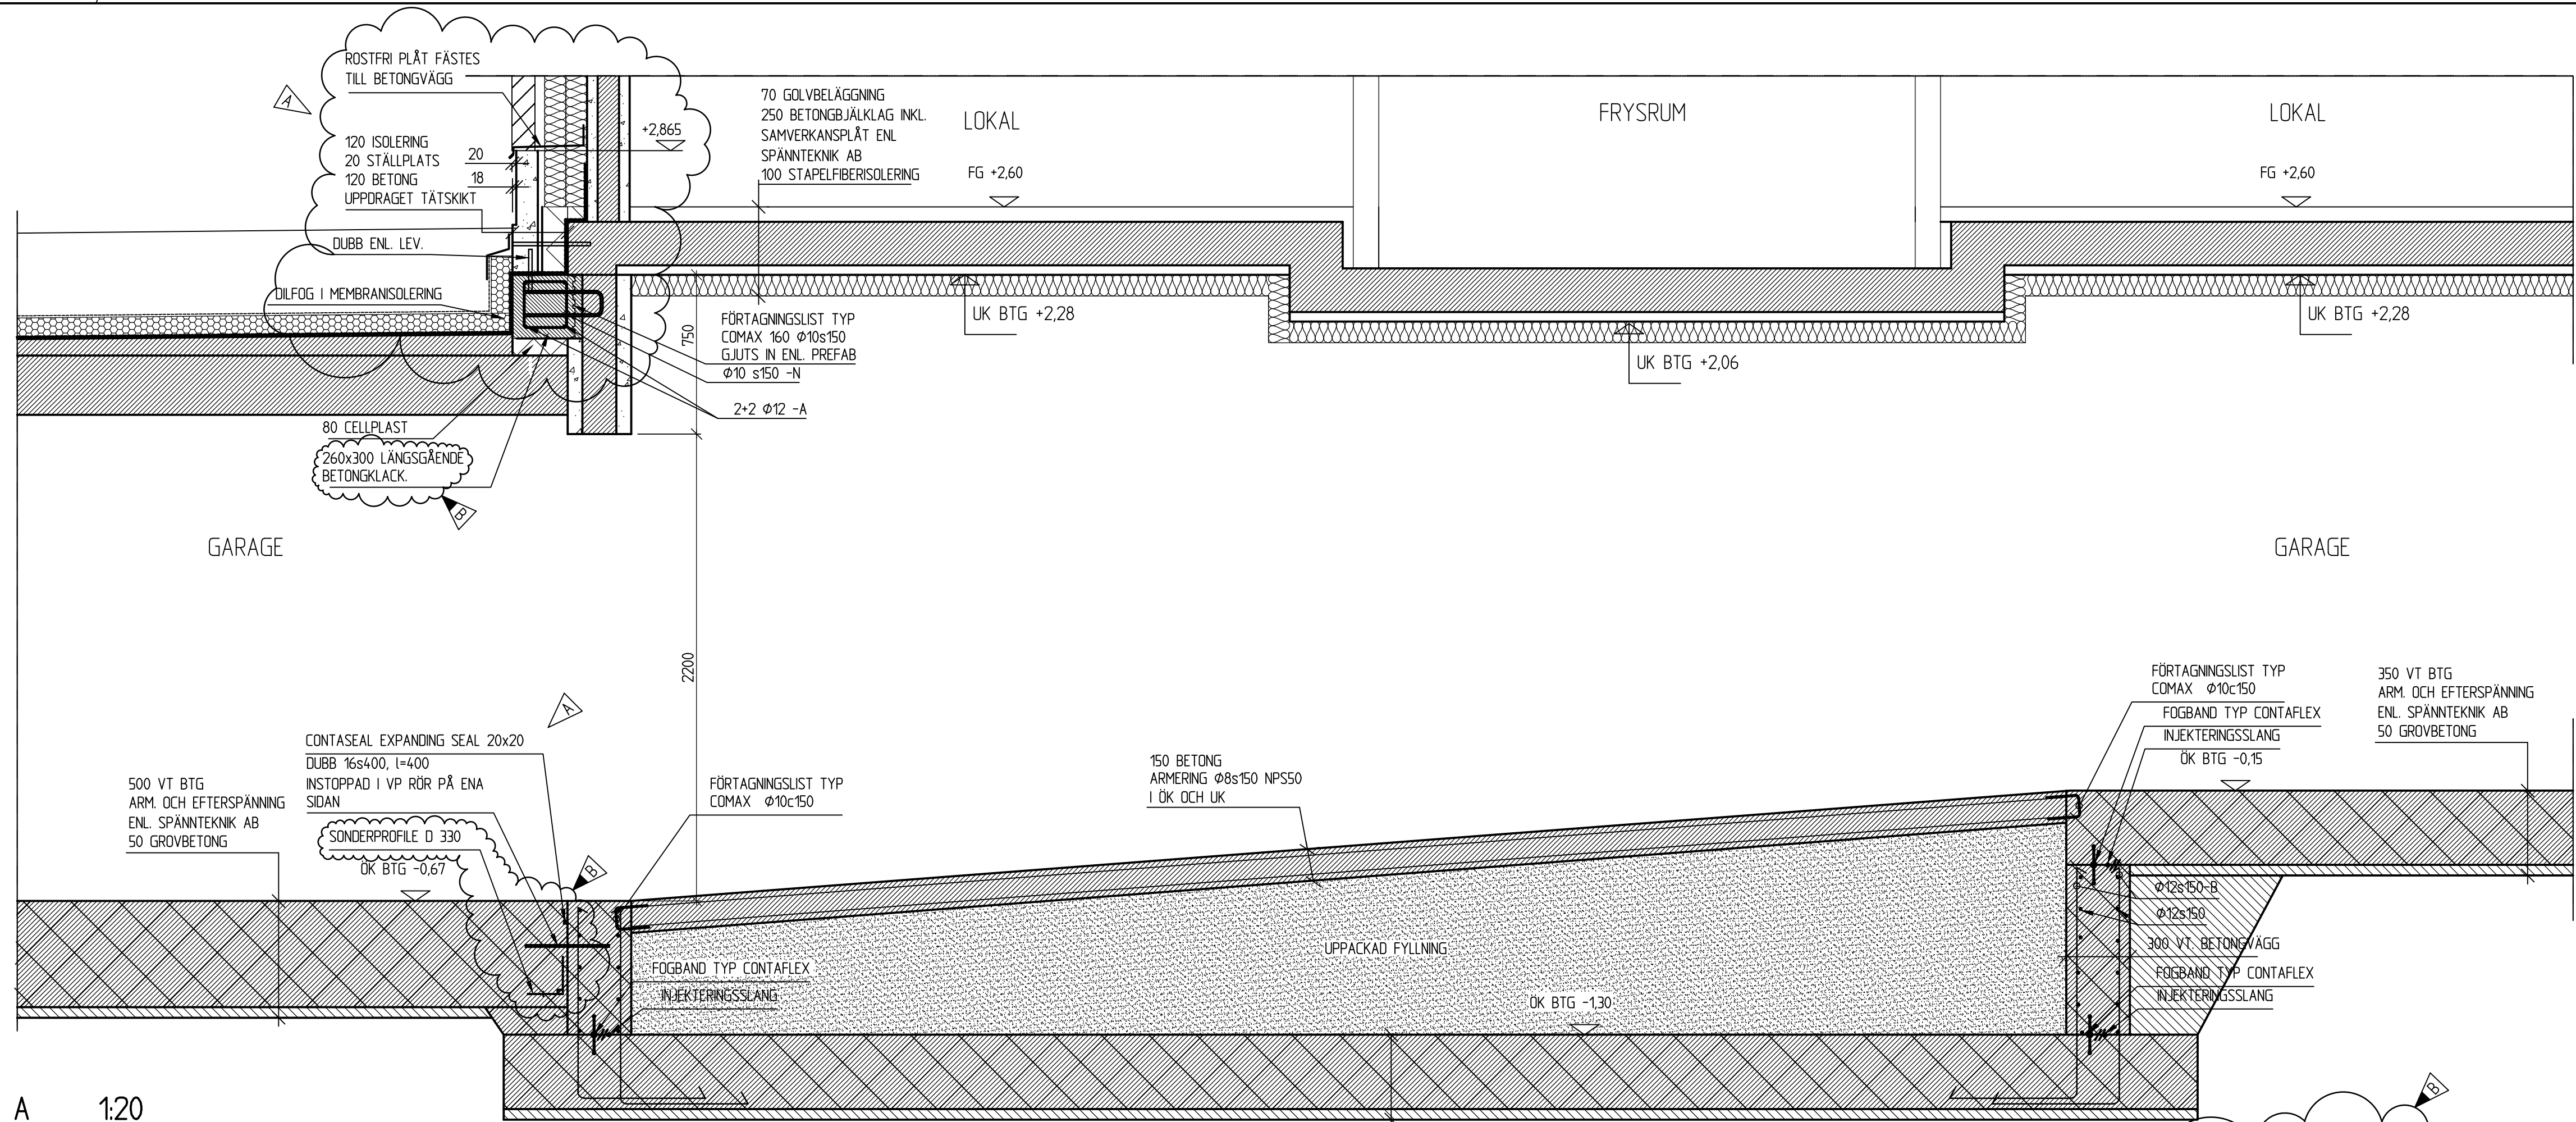

A 1:20

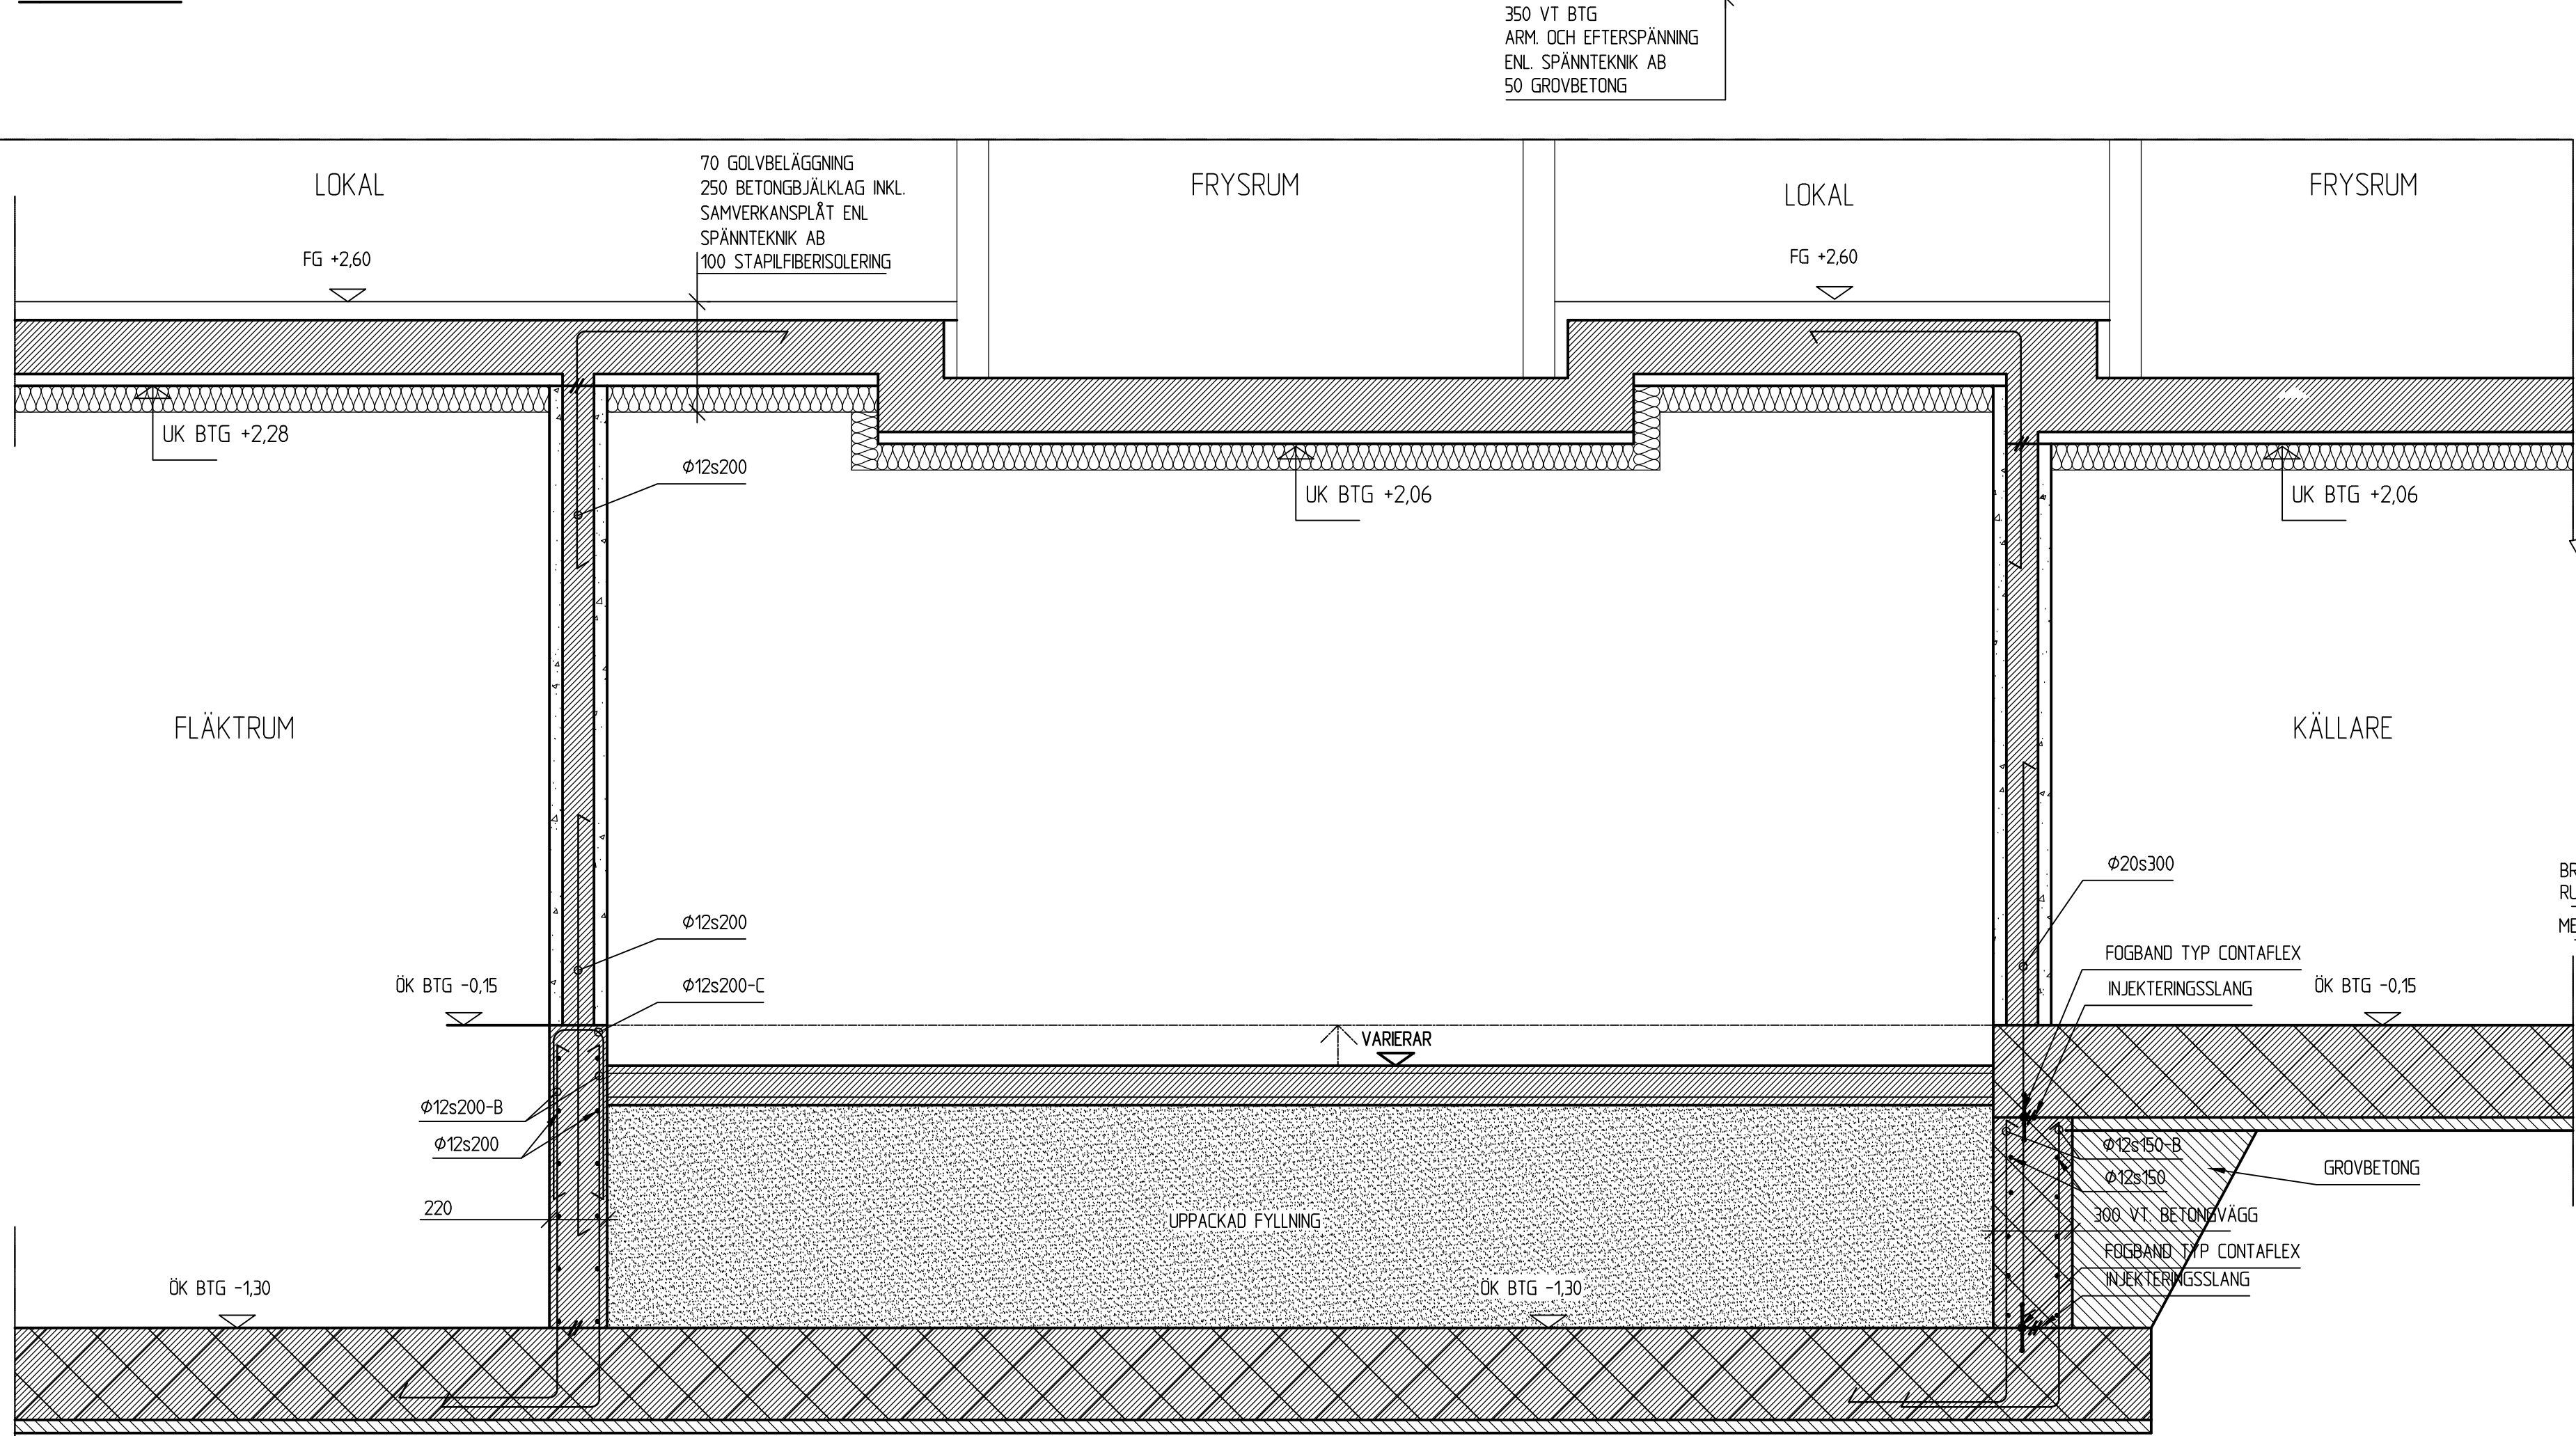

B 1:20

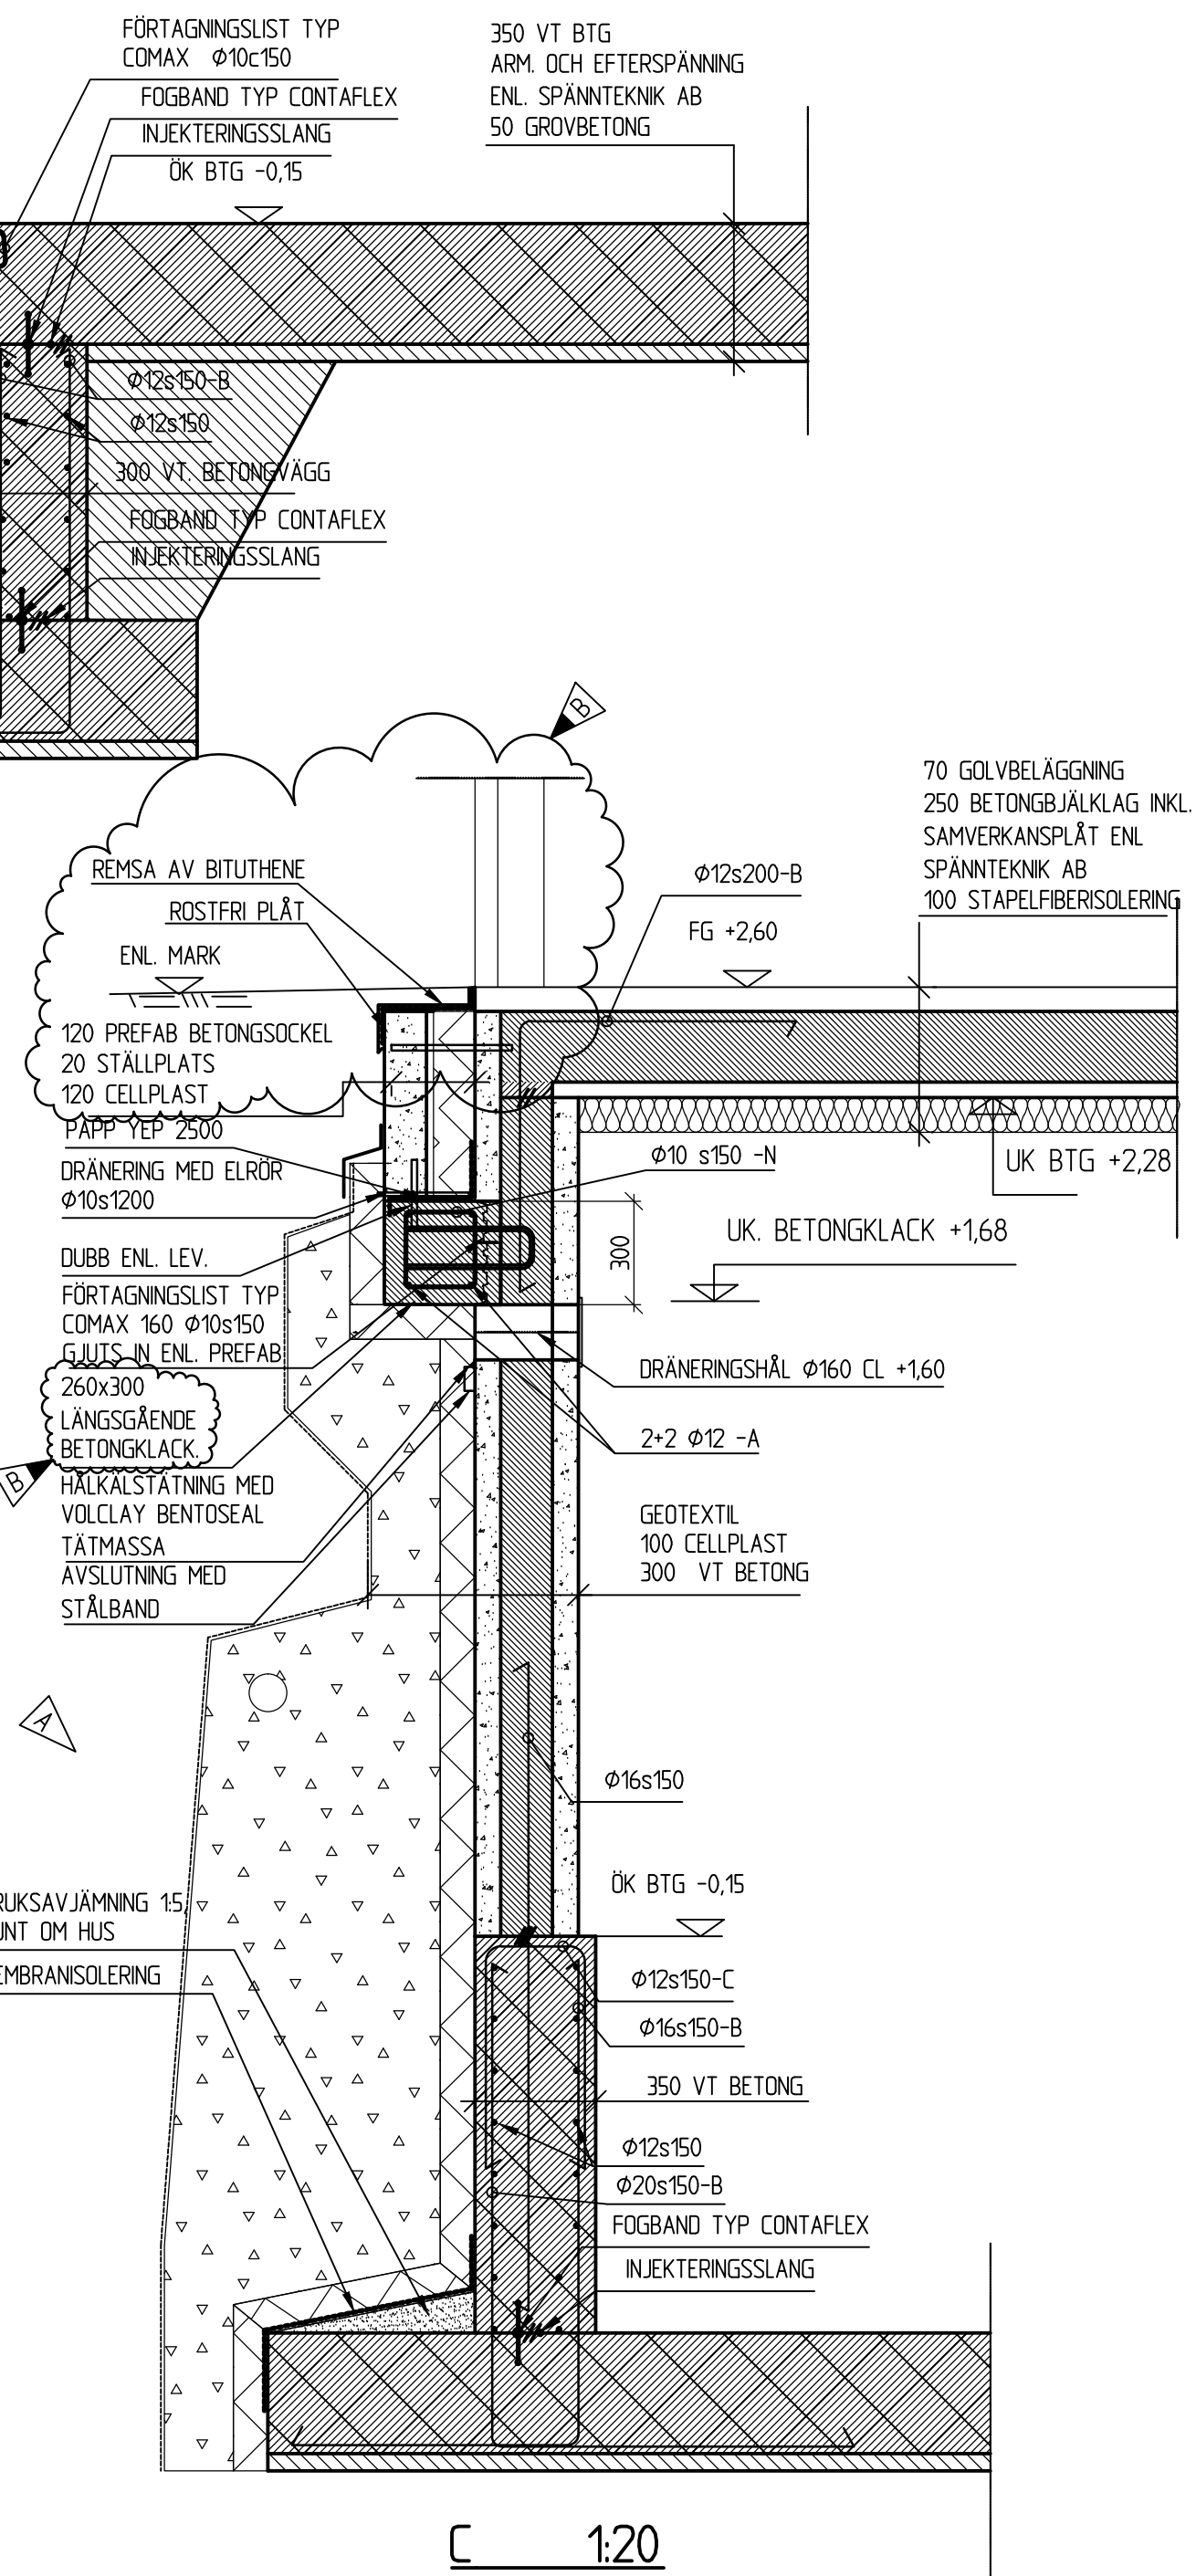

C 1:20

B	ENL. REV. PM K3	BA	2012-09-07
A	ENL. REV. PM K1	BA	2012-06-13
BET	ANT	ÄNDRINGEN AVSER	SIGN DATUM

BYGGHANDLING



www.sydarkkonstruera.se
SYDARK KONSTRUERA
Ö. TULLGATAN 3, 211 28 MALMÖ, SVERIGE
TEL: 040 599400 FAX: 040 496260

UPPDRAG NR 11067	RITAD / KONSTRUERAD AV B.A	HANDLAGGARE MATS BORG
DATUM 2011-05-28	ANSVARIG MATS BORG	

LOMMA CENTRUM, HUS C

GRUNDSEKTIONER

SKALA A1 1:20	SKALA A3 1:40	NUMMER K-15.2-002	BET B
------------------	------------------	----------------------	----------